



A.
 N°5--Tactical Emplacement,
 British.

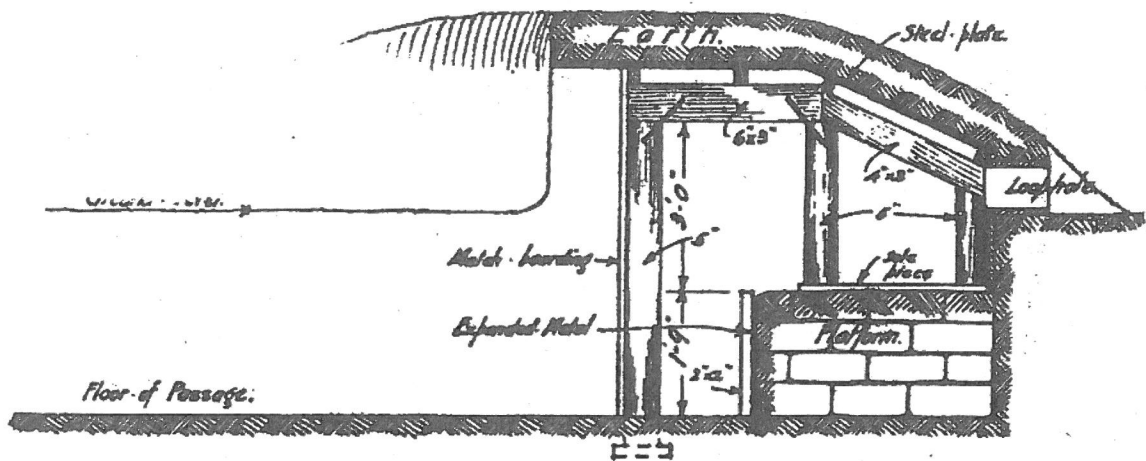

Section.





Scale of Feet.

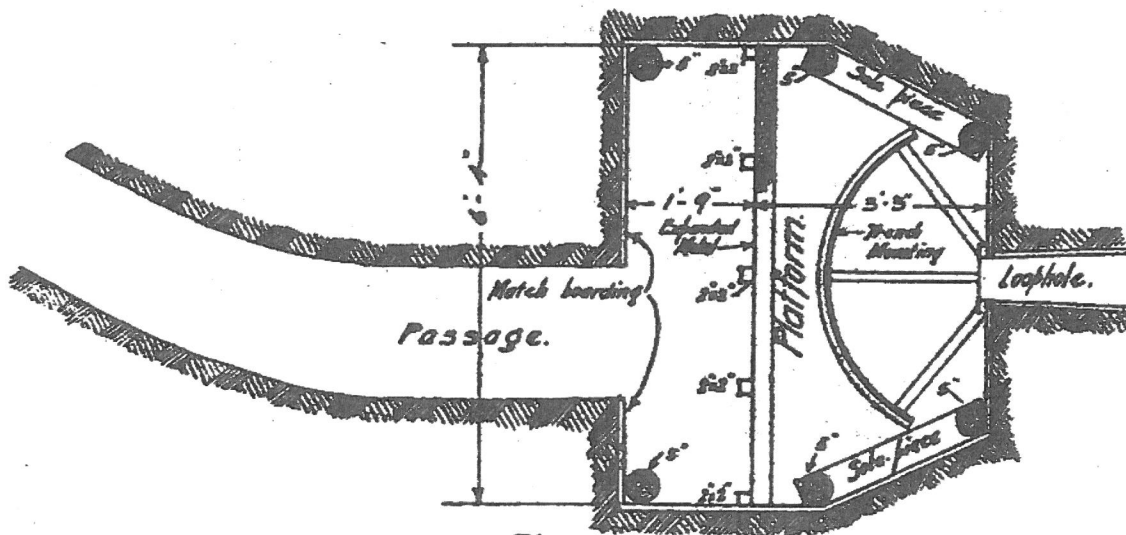


Plan

J.B.P.
 M.G.C. Studio.

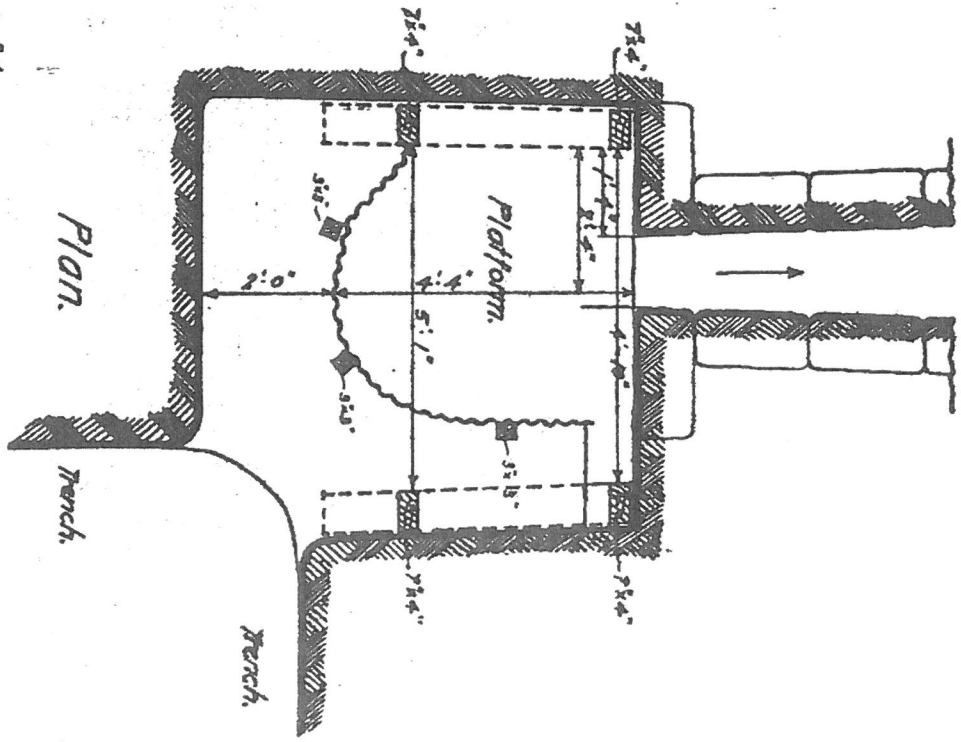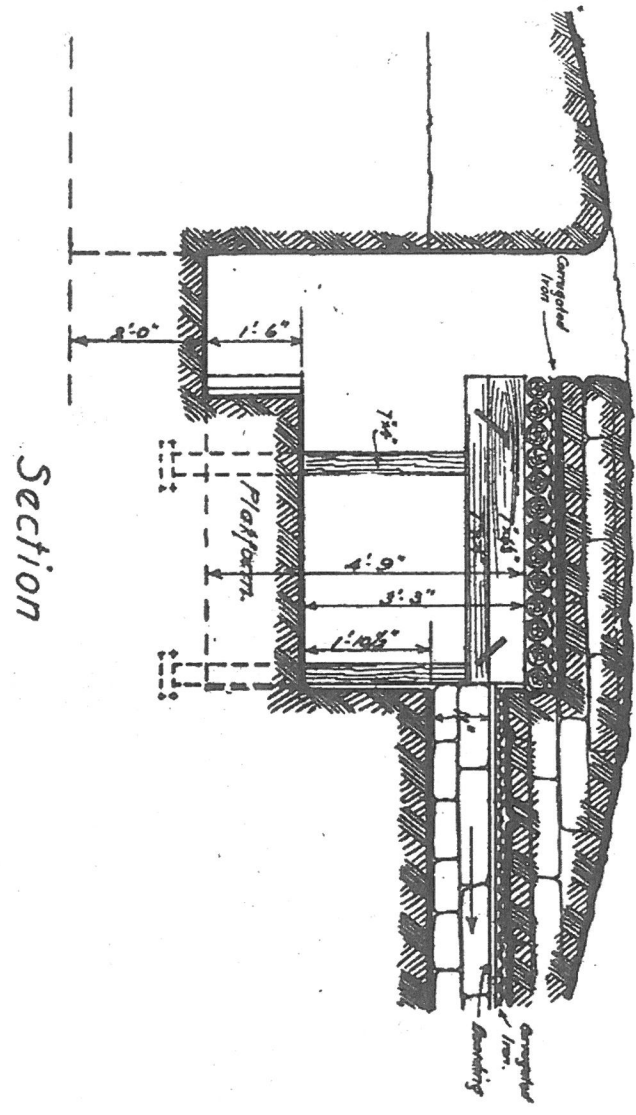


M. G. C. Standa

88

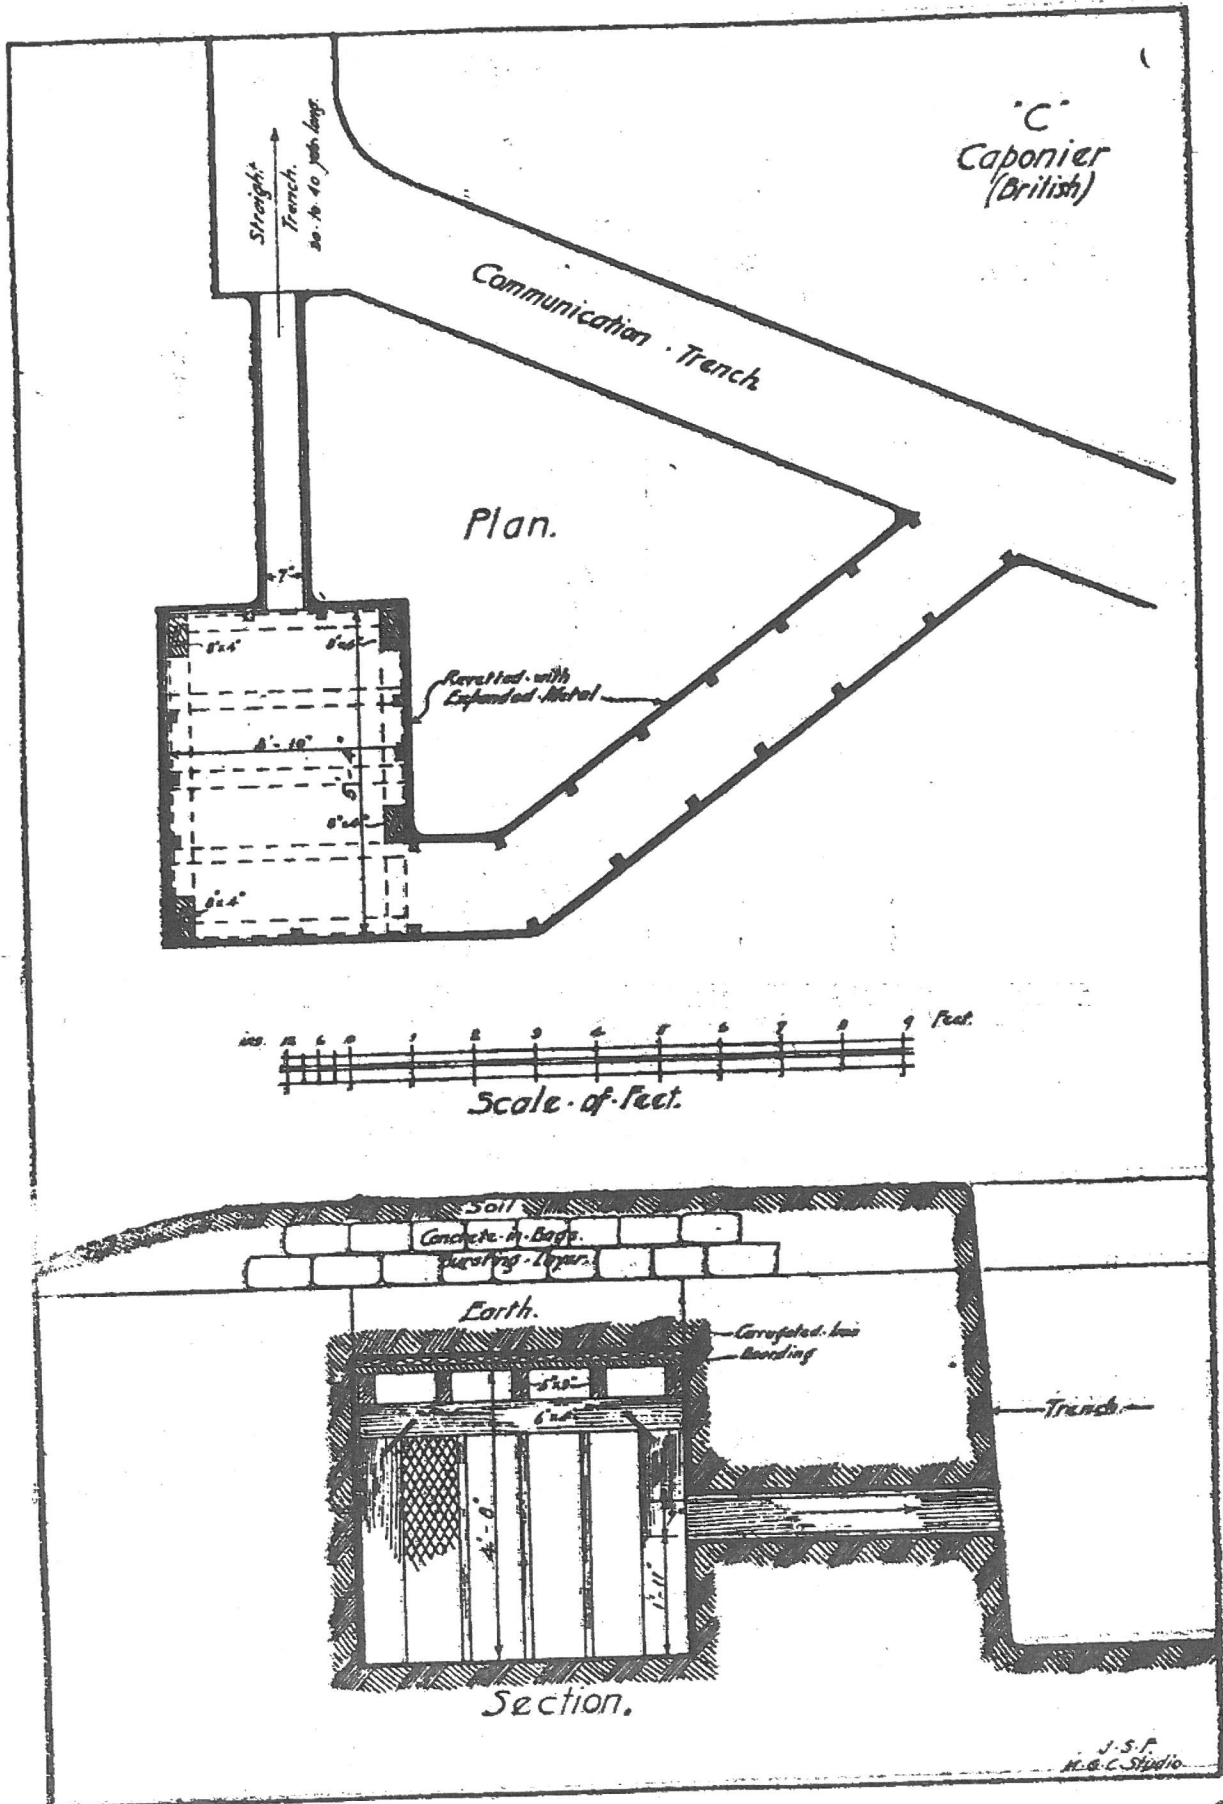

'D' British.


Bomber's Post.

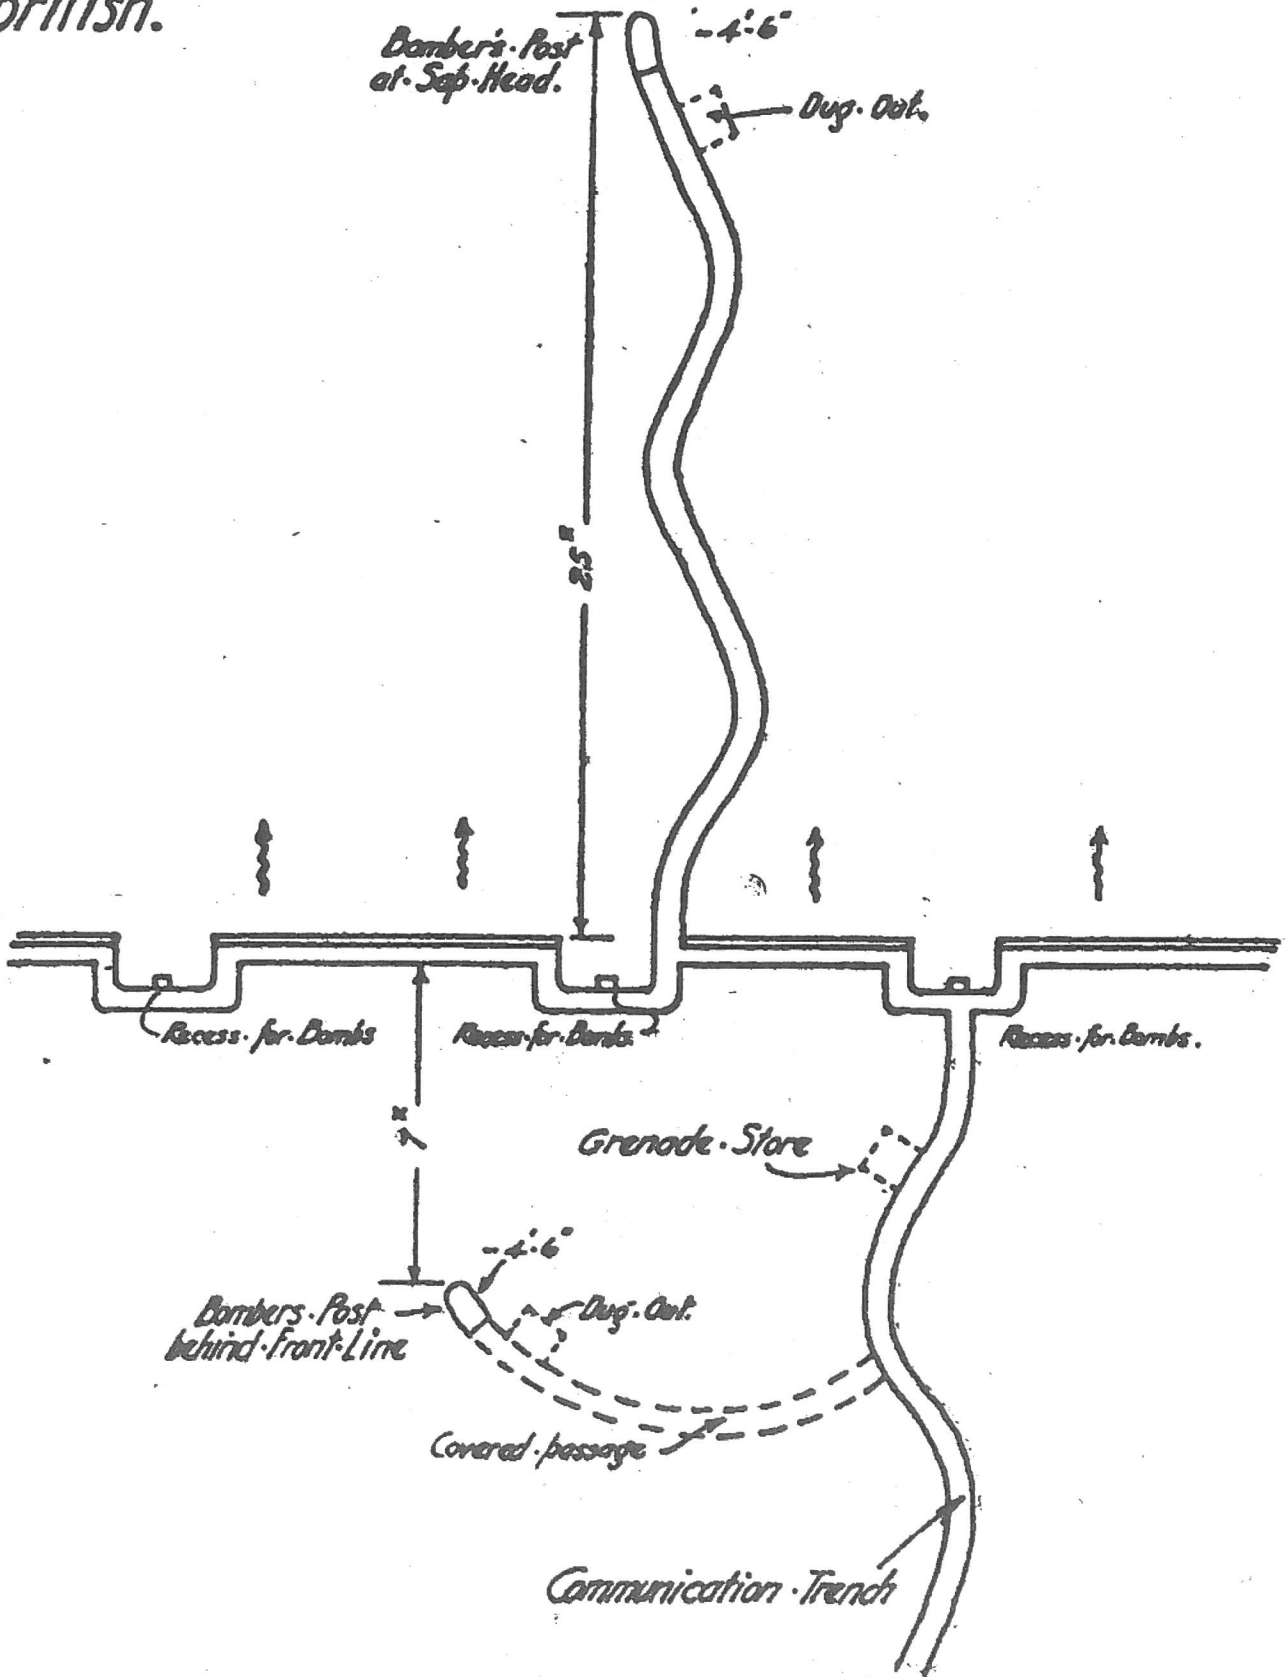

British.

Emplacement behind Trench firing thro. groove in parapet & connected with Dug-Out...

Note — For height of Platform etc. see 'M' German.

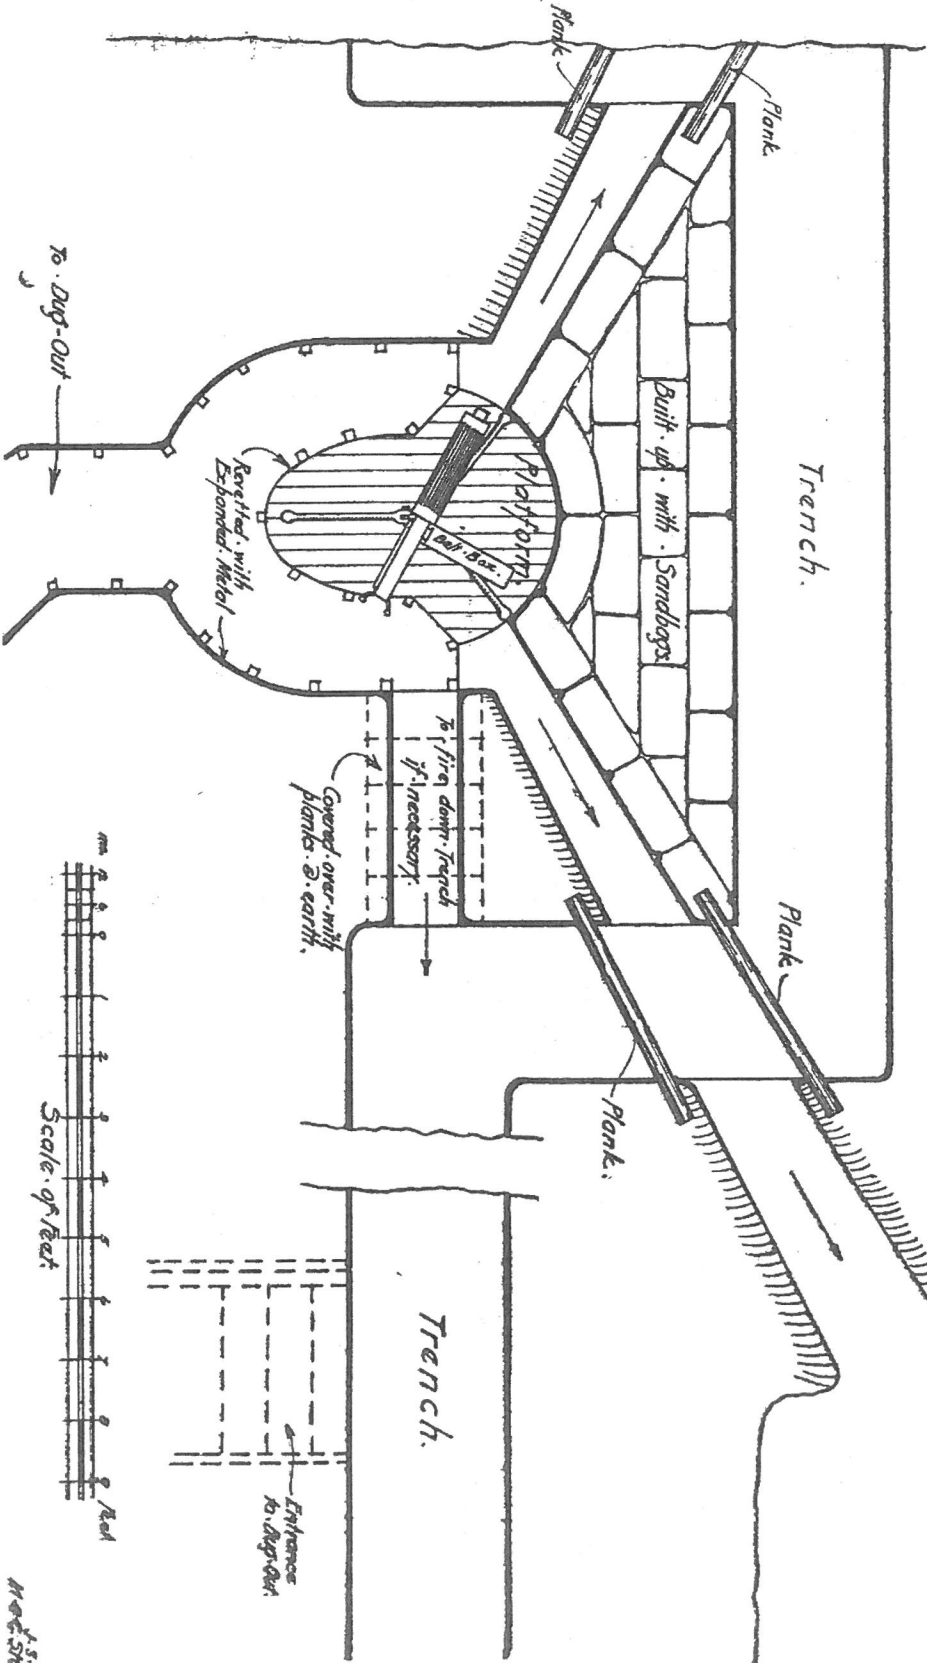


Trench.


F.
Emplacement
in front of
Parapet
(British)



PLAN.

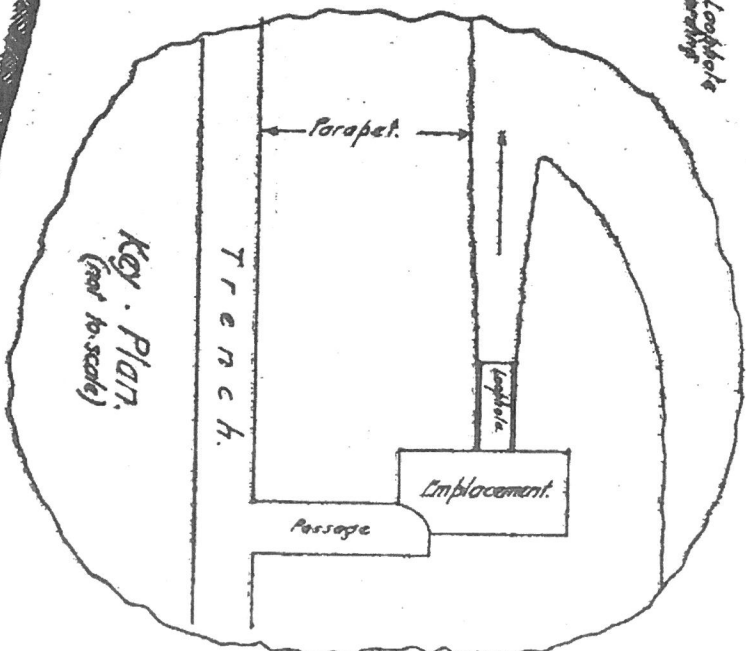

Key Plan.
(not to scale)

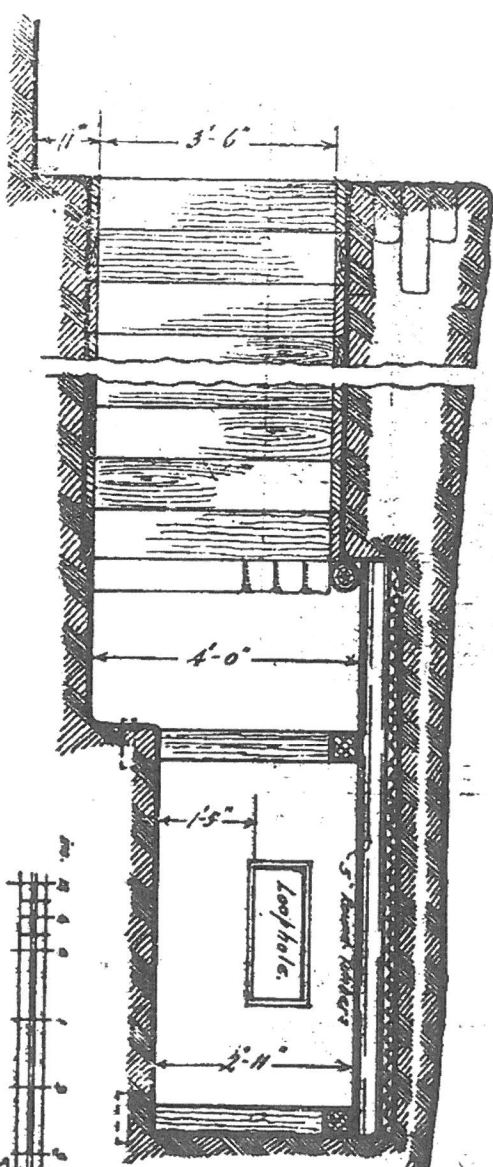


Section.



1917
M.G.C. Studio.


'G'
British.

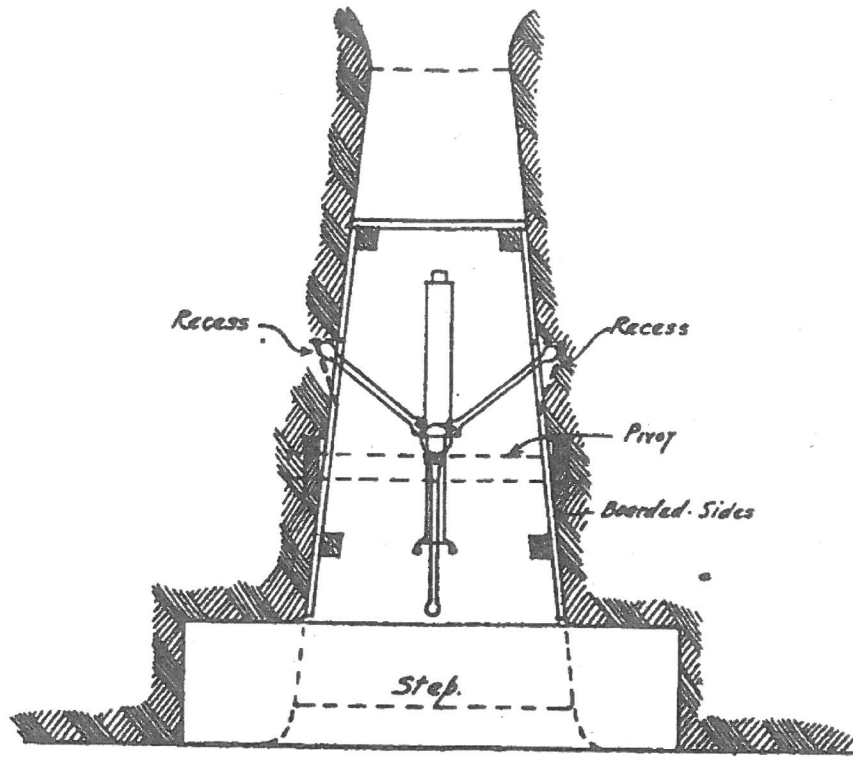

Trench

Trench




Plan.

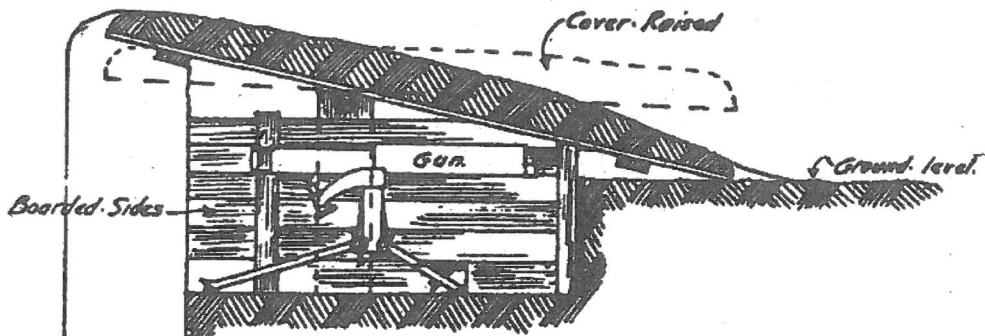


Section.

J.S.P.
M.G.C. Studio.

"H"
Caponier
(British) see "C."

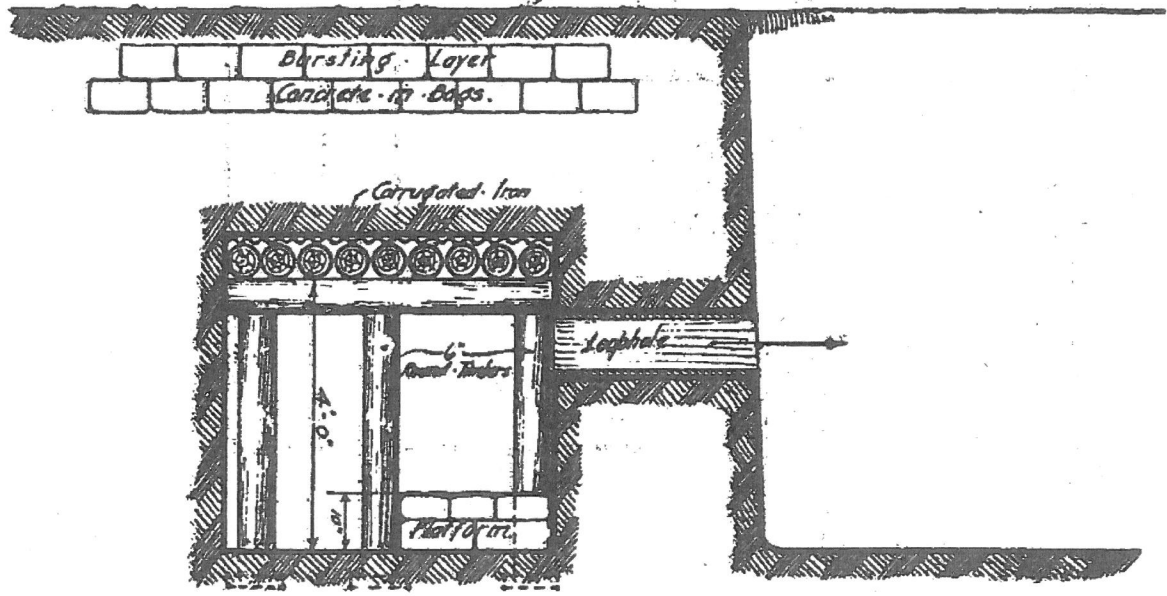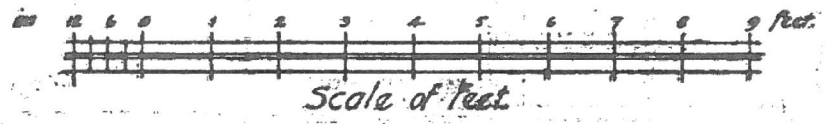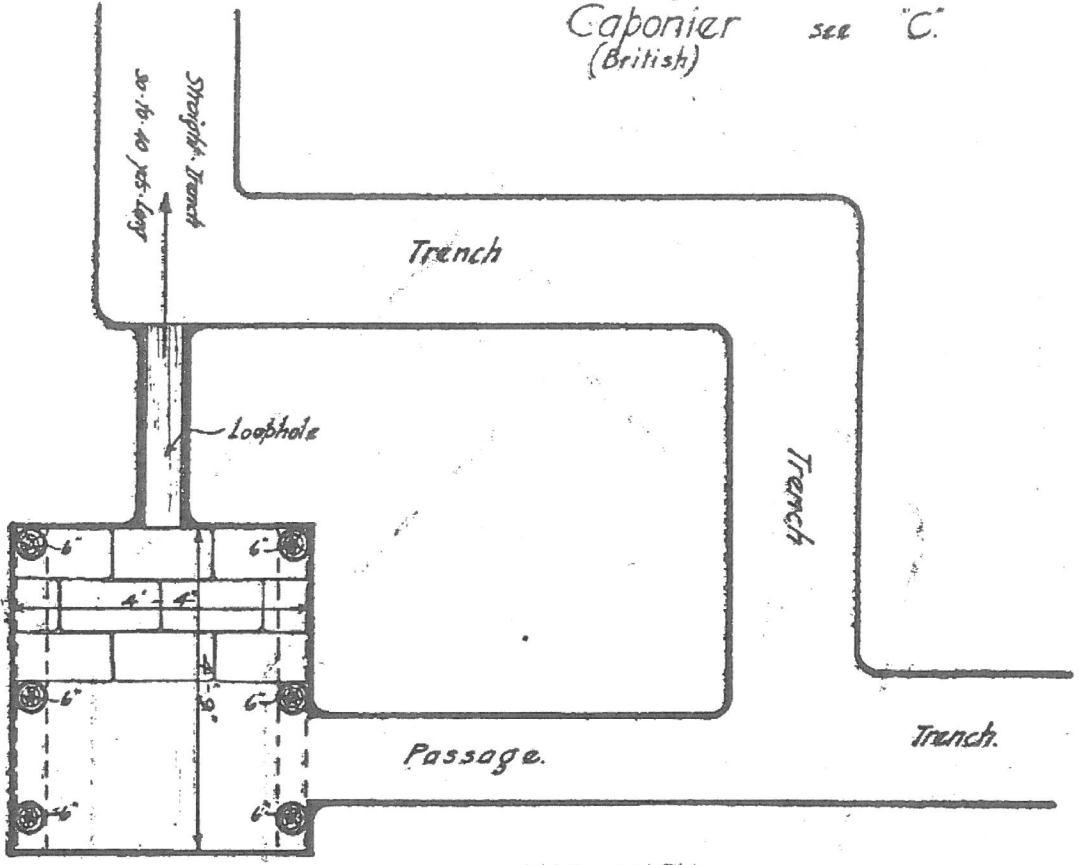

J.
Caponier. see 'C' and 'H'.
(British)

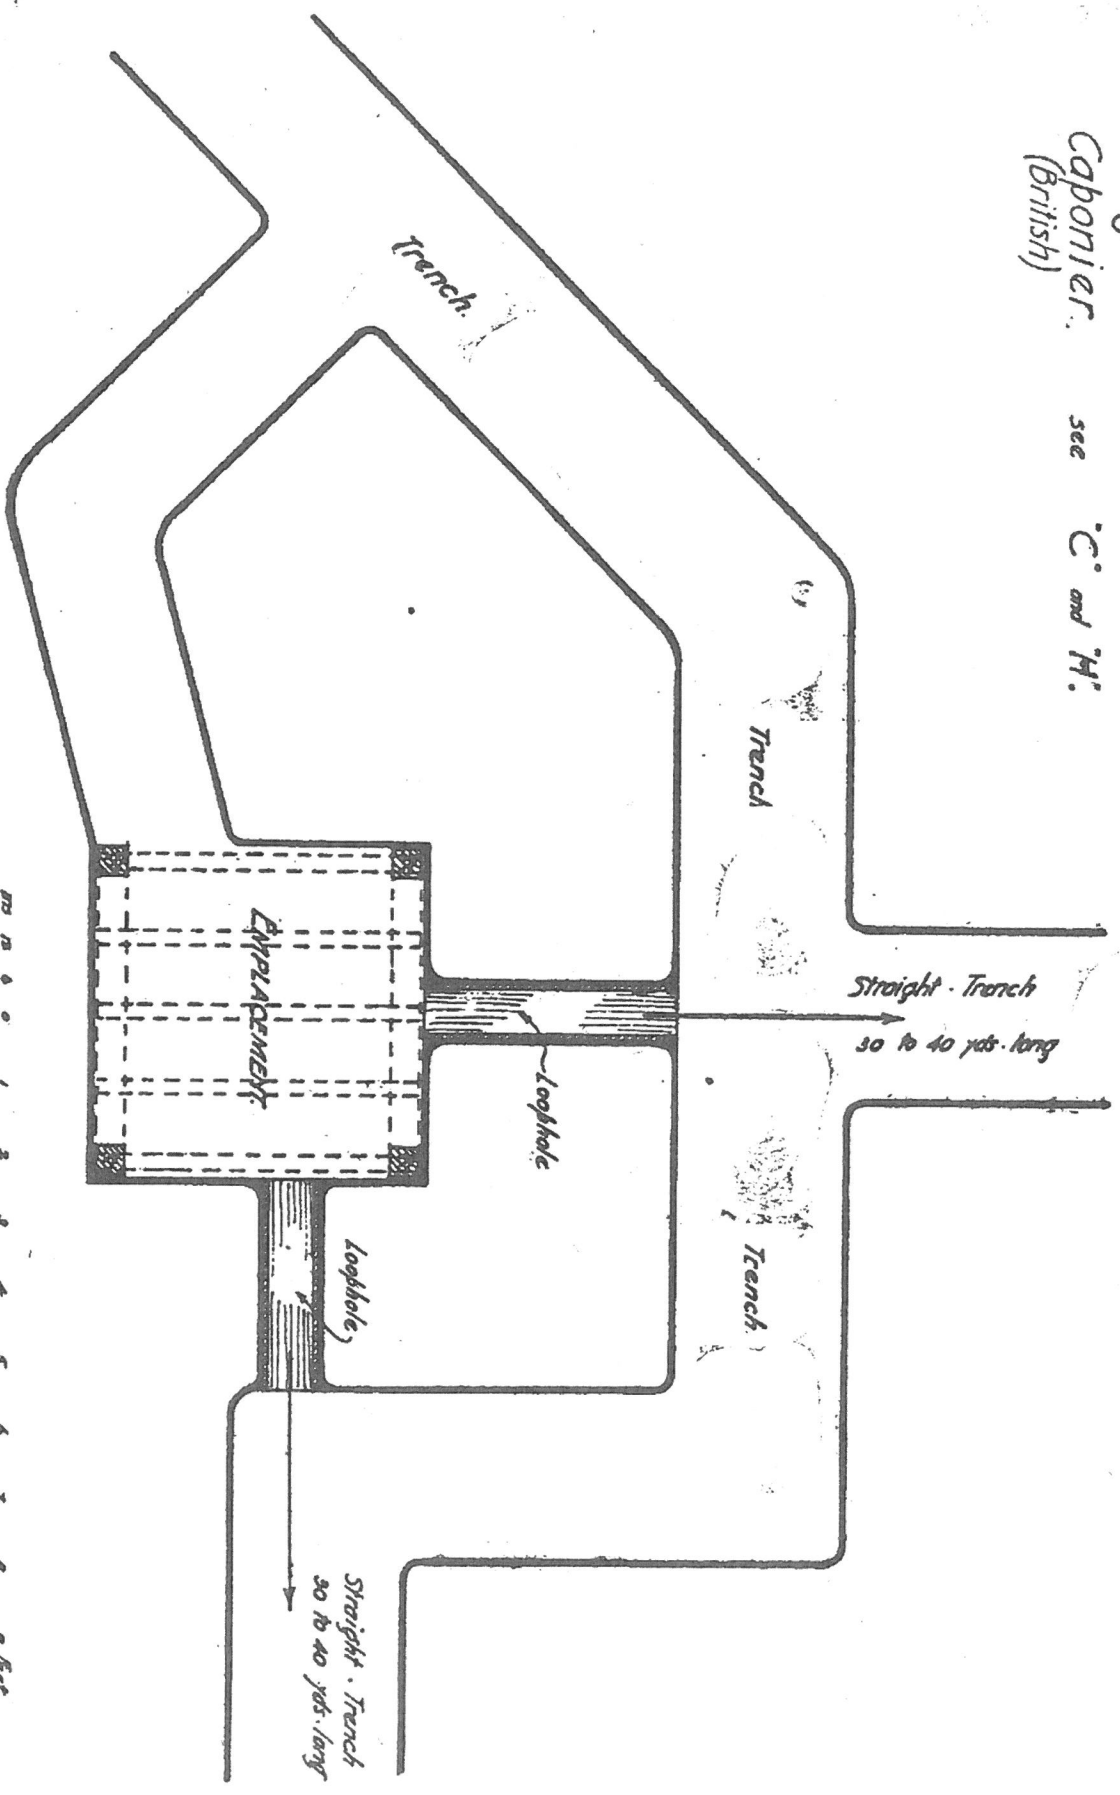

J.S.F.
McG. Studio.

